



SKETCH

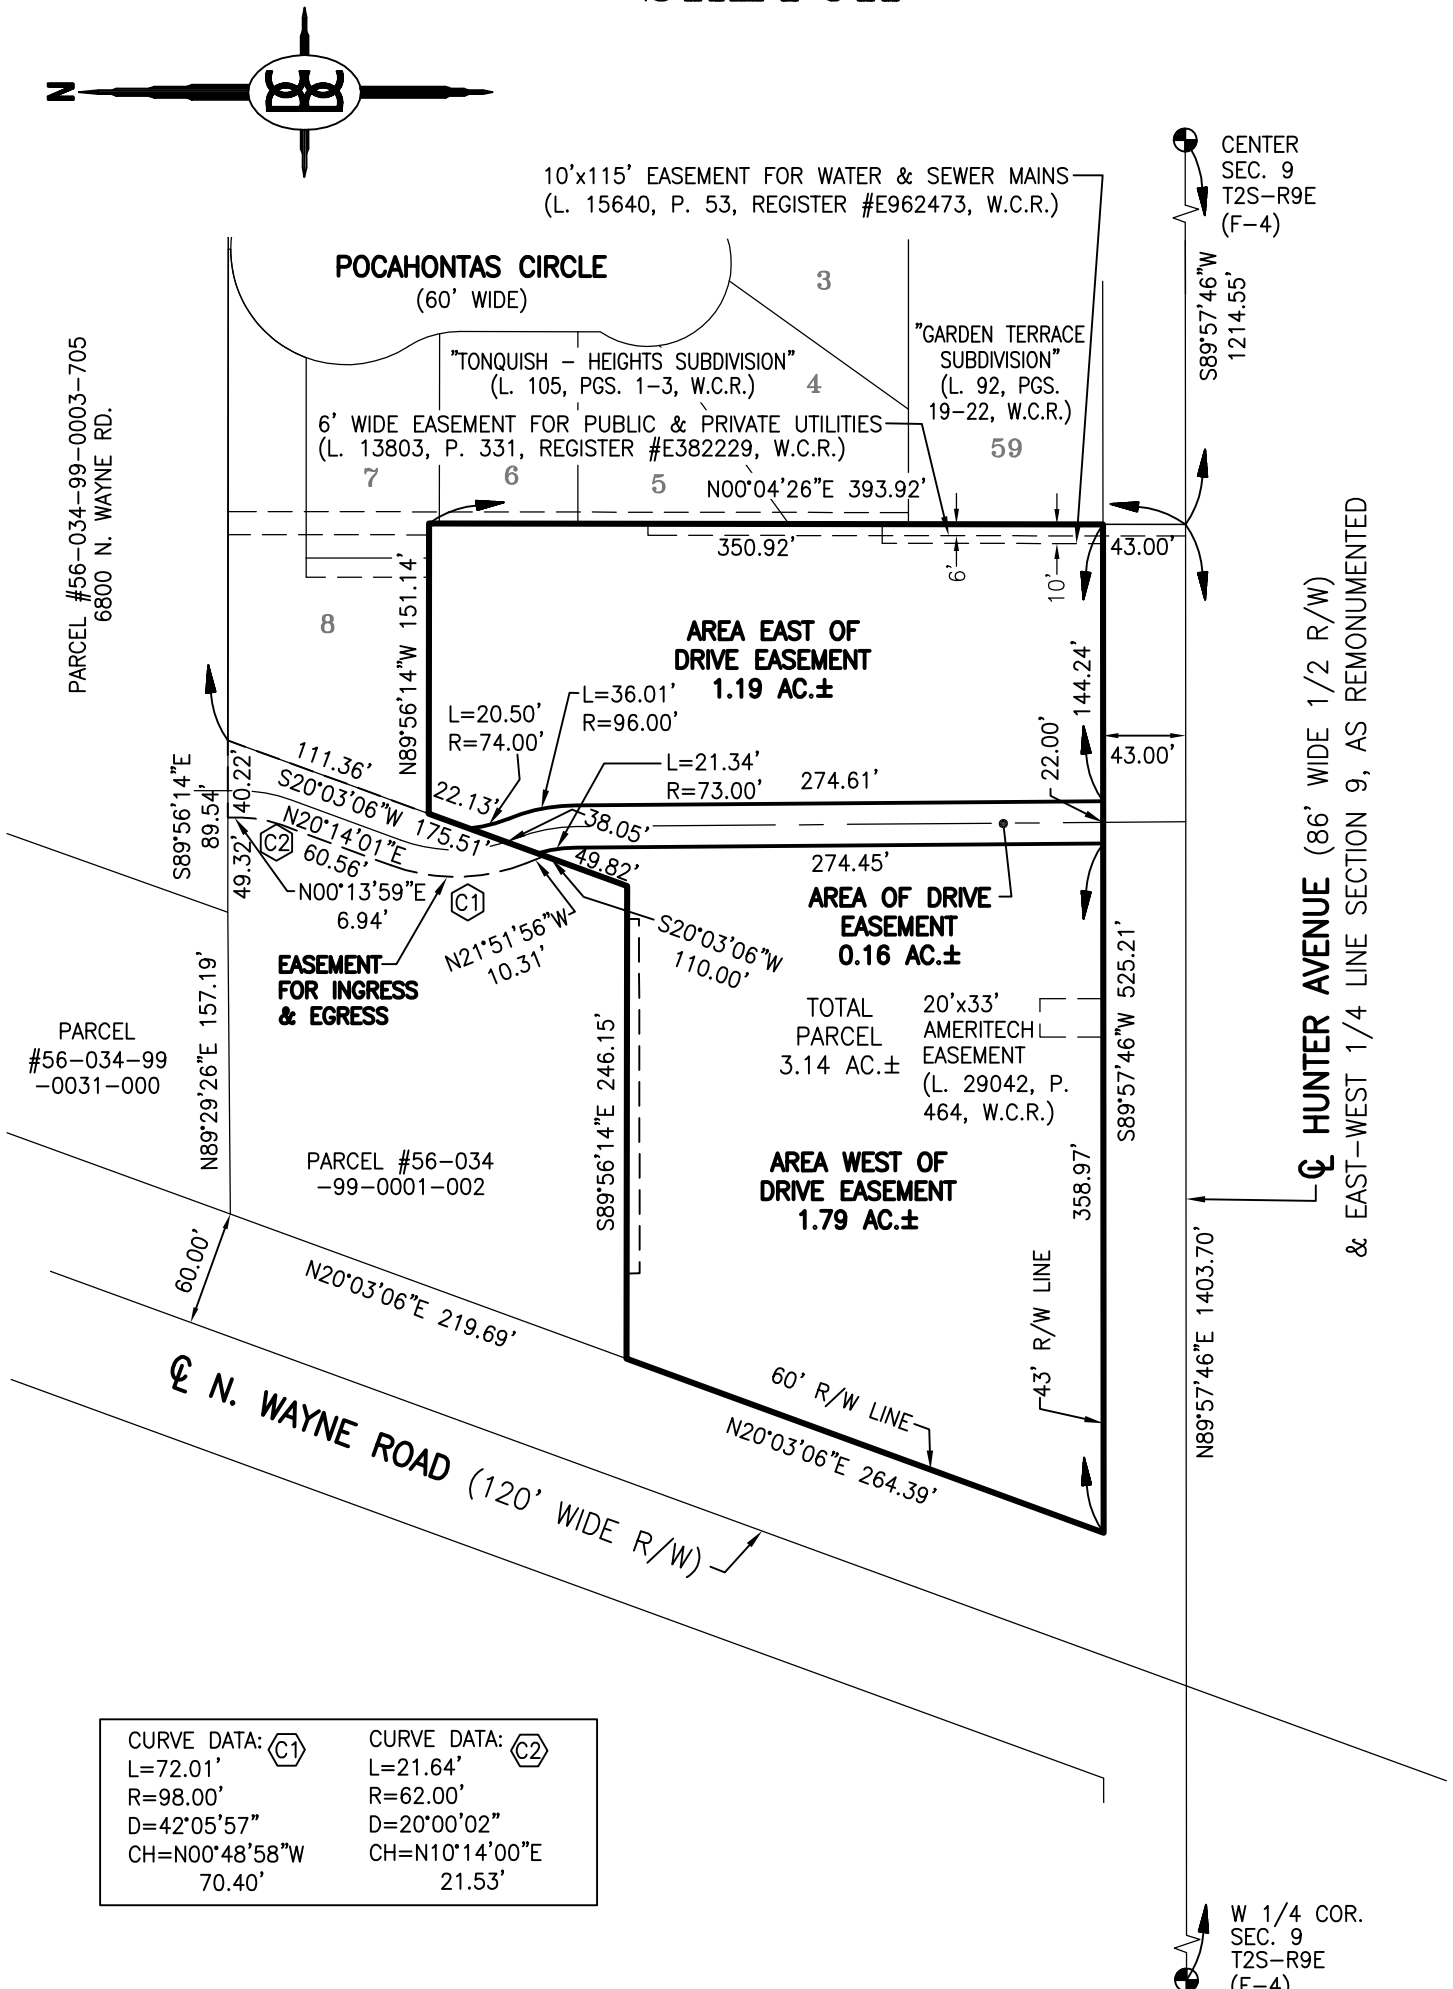

DESCRIPTION:
PART OF THE NW 1/4, SEC. 9,
T2S-R9E, CITY OF WESTLAND,
WAYNE COUNTY, MICHIGAN
PART OF

BOSS ENGINEERING
ENGINEERS • SURVEYORS • PLANNERS
LANDSCAPE ARCHITECTS
(E-MAIL: be@bosseng.com)
3121 E. GRAND RIVER AVE.
HOWELL, MI. 48843
(800) 246-8735; FAX (517) 548-1670

CLIENT: MJR THEATRE SERVICE

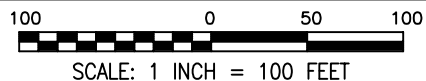

JOB NO. 13-210
SHEET 1 OF 1

DATE 8-13-13
FB 511 CREW KJ/WP DR. AEB CHKD.

- LEGEND
- = IRON SET
 - = IRON FOUND
 - ⊙ = MONUMENT FOUND
 - * = FENCE
 - (R) = RECORDED
 - (M) = MEASURED