

FOR LEASE

30000 TELEGRAPH ROAD

30000 TELEGRAPH RD, SOUTHFIELD, MI 48034

BLOOMFIELD TWP, MI
5.5 MILES N

BEVERLY HILLS, MI
2 MILES NE

BIRMINGHAM, MI
6.3 MILES NE



BINGHAM
OFFICE CENTER

BINGHAM
OFFICE PARK

FRANKLIN, MI
2 MILES NW



2,400 SF
AVAILABLE

WILDBROOK
CONDOMINIUMS

QUADRANGLE
OFFICE CENTER



TELEGRAPH RD
(65,990 CPD)

PROPERTY DETAILS

\$30.00/SF

Est. at \$6.75/SF

RENT

NNN

LOCATION:	30000 Telegraph Rd Southfield, MI 48034
PROPERTY TYPE:	Shopping Center
GLA:	12,406 SF
AVAILABLE SPACE:	2,400 SF (End-Cap)
RENT:	\$30.00/SF
NNN EXPENSE:	Est. at \$6.75/SF
TRAFFIC COUNT:	Telegraph Rd (65,990 CPD)

DESCRIPTION

Rare opportunity to have prime visibility on Telegraph Road in Southfield, Michigan. This stretch of Telegraph Rd is heavily trafficked with 65,990 cars per day and is the main corridor in the trade area to get to I-696.

The property has an abundance of parking with excellent ingress/egress off of Telegraph Road. The shopping center is in the shadow of Bingham Office Park (500,000 SF) and is surrounded by over 1M SF of office within a ¼ mile radius.

Former Medical Office Space Available.

One half mile south of the shopping center is the Tel-Twelve Mall, one of Michigan's most successful power centers. Tenants include Meijer, Lowe's, Best Buy, DSW, PetSmart, and Michaels.

EXCLUSIVELY LISTED BY:



SCOTT J. SONENBERG
Director
ssonenberg@landmarkcres.com
248 488 2620



LOUIS J. CIOTTI
Managing Director
lcotti@landmarkcres.com
248 488 2620


MAJOR DAYTIME POPULATION




SITE PLAN



FLOOR PLAN | END-CAP

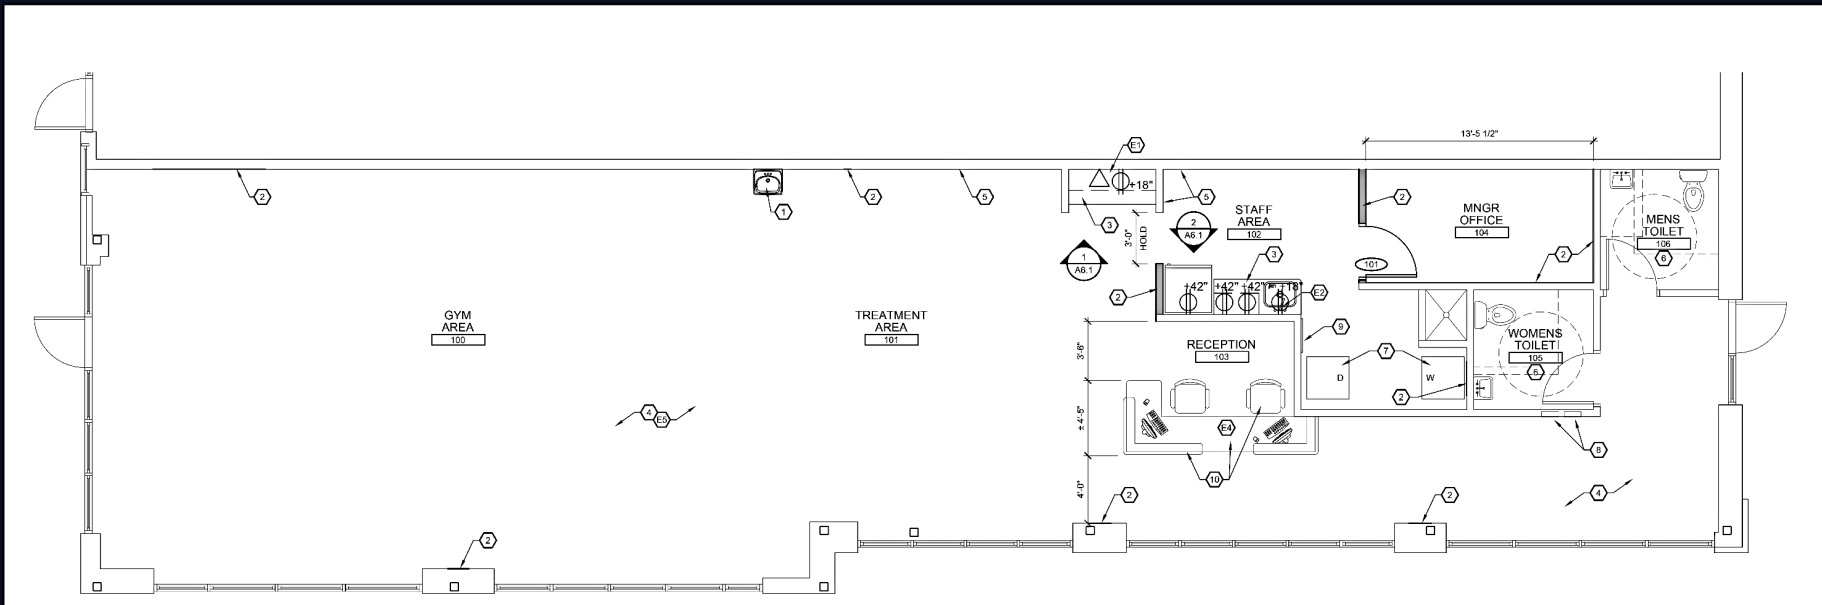


2,400 SF END-CAP **AVAILABLE**

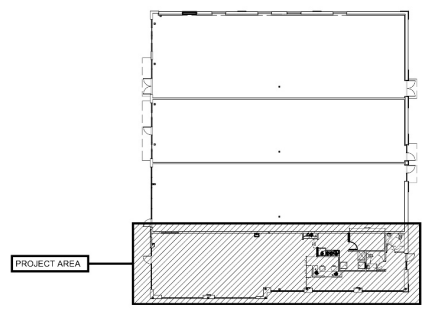

LOCATOR PLAN
SCALE: N.T.S.

DEMOGRAPHICS

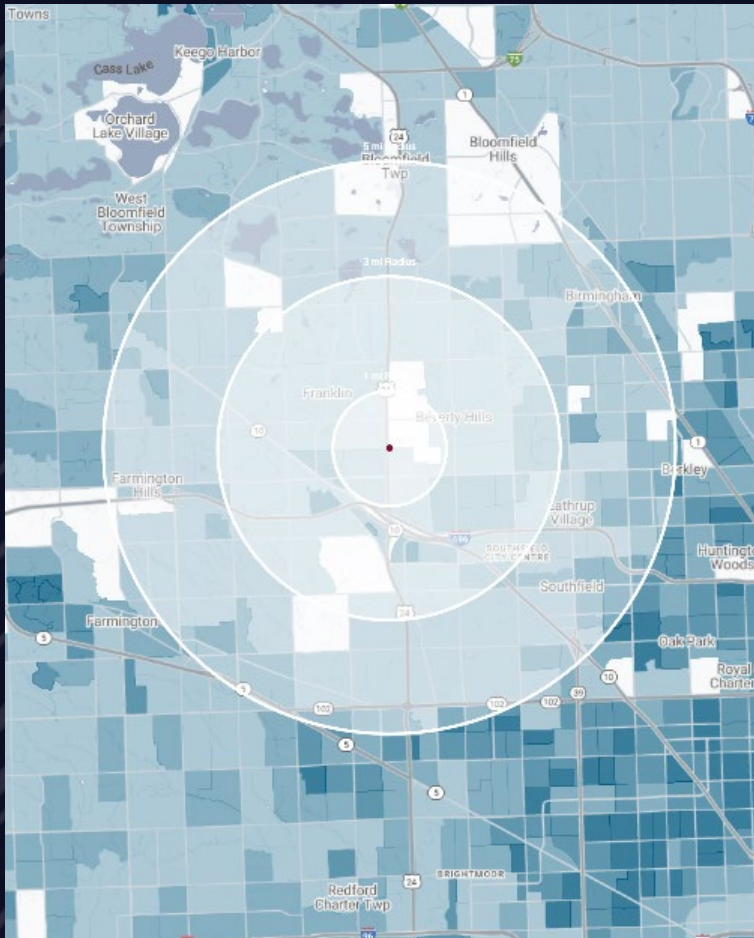

30000 TELEGRAPH RD
 30000 Telegraph Rd, Southfield, MI 48034

DEMOGRAPHICS

POPULATION

	1 MILE	3 MILE	5 MILE
2023 Estimated Population	6,202	61,792	203,934
2028 Projected Population	6,161	62,305	204,786
2020 Census Population	6,194	62,061	204,318
2010 Census Population	5,768	58,980	196,935
Projected Annual Growth 2023 to 2028	-0.1%	0.2%	-
Historical Annual Growth 2010 to 2023	0.6%	0.4%	0.3%

HOUSEHOLDS

2023 Estimated Households	3,072	27,514	87,979
2028 Projected Households	3,042	27,722	88,291
2020 Census Households	3,039	27,285	87,109
2010 Census Households	2,737	25,481	82,994
Projected Annual Growth 2023 to 2028	-0.2%	0.2%	-
Historical Annual Growth 2010 to 2023	0.9%	0.6%	0.5%

RACE

2023 Est. White	39.8%	45.0%	56.2%
2023 Est. Black	49.8%	45.6%	34.0%
2023 Est. Asian or Pacific Islander	6.9%	5.5%	5.5%
2023 Est. American Indian or Alaska Native	0.1%	0.1%	0.1%
2023 Est. Other Races	3.4%	3.8%	4.2%

INCOME

2023 Est. Average Household Income	\$132,780	\$144,441	\$154,108
2023 Est. Median Household Income	\$98,312	\$103,052	\$109,110
2023 Est. Per Capita Income	\$65,778	\$64,559	\$66,676

BUSINESS

2023 Est. Total Businesses	741	5,658	15,908
2023 Est. Total Employees	8,750	86,489	166,091

CONTACT US



**SCOTT J.
SONENBERG**

Director

ssonenberg@landmarkcres.com
248 488 2620



**LOUIS J.
CIOTTI**

Managing Director

lciotti@landmarkcres.com
248 488 2620

LANDMARK
COMMERCIAL ▲ REAL ESTATE ▲ SERVICES

30500 Northwestern Hwy, Suite 200
Farmington Hills, MI 48334
248.488.2620
landmarkcres.com

LANDMARK COMMERCIAL REAL ESTATE SERVICES – Licensed Real Estate Brokers. The information above has been obtained from sources believed reliable. While we do not doubt its accuracy, we have not verified it and make no guarantee, warranty or representation about it. It is your responsibility to independently confirm its accuracy and completeness. Any projections, opinions, assumptions or estimates are used for example only and do not represent the current or future performance of the property. The value of this transaction to you depends on tax and other factors which should be evaluated by your tax, financial and legal advisors. You and your advisors should conduct a careful, independent investigation of the property to determine to your satisfaction, the suitability of the property for your needs.